

Extent of Re-roofing Works:


Works to include:

- Strip & store existing tiles

- Remove and cart from site existing battens, old reeds & felt membrane


- Install new breather membrane & battens

- Re-install retained ties

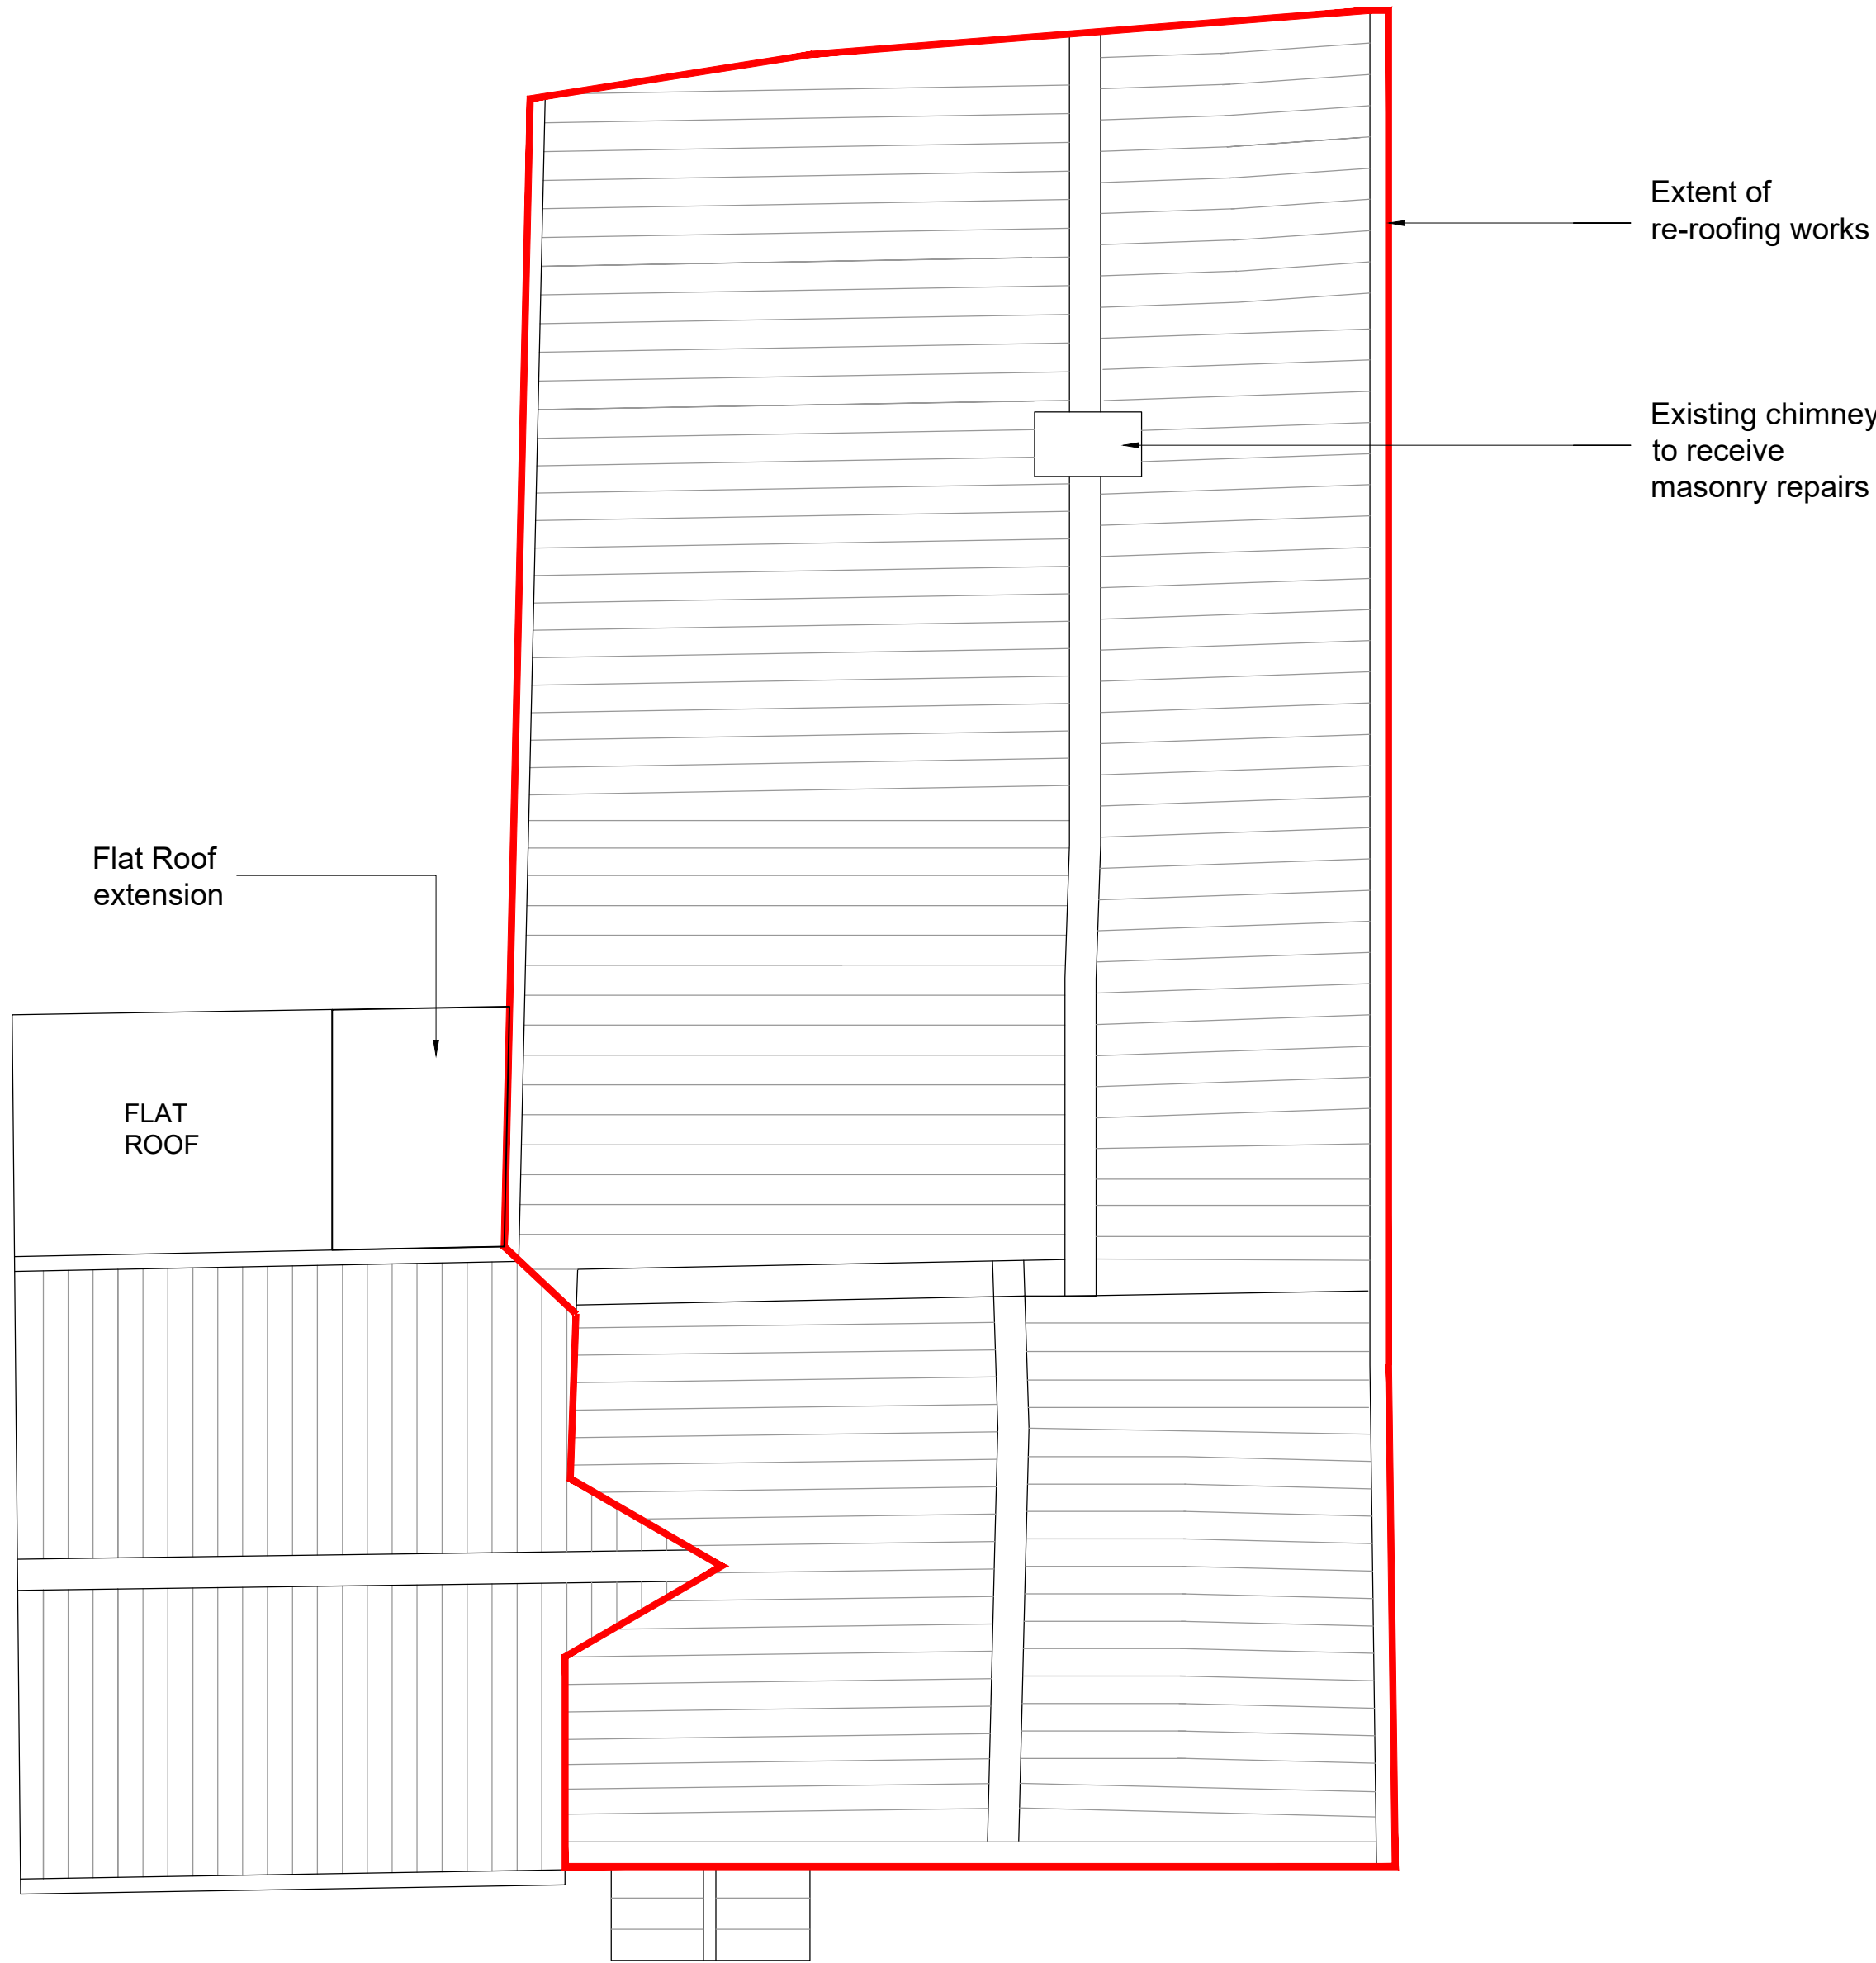

Proposed Roof Plan


SCALE: 1:50 A1

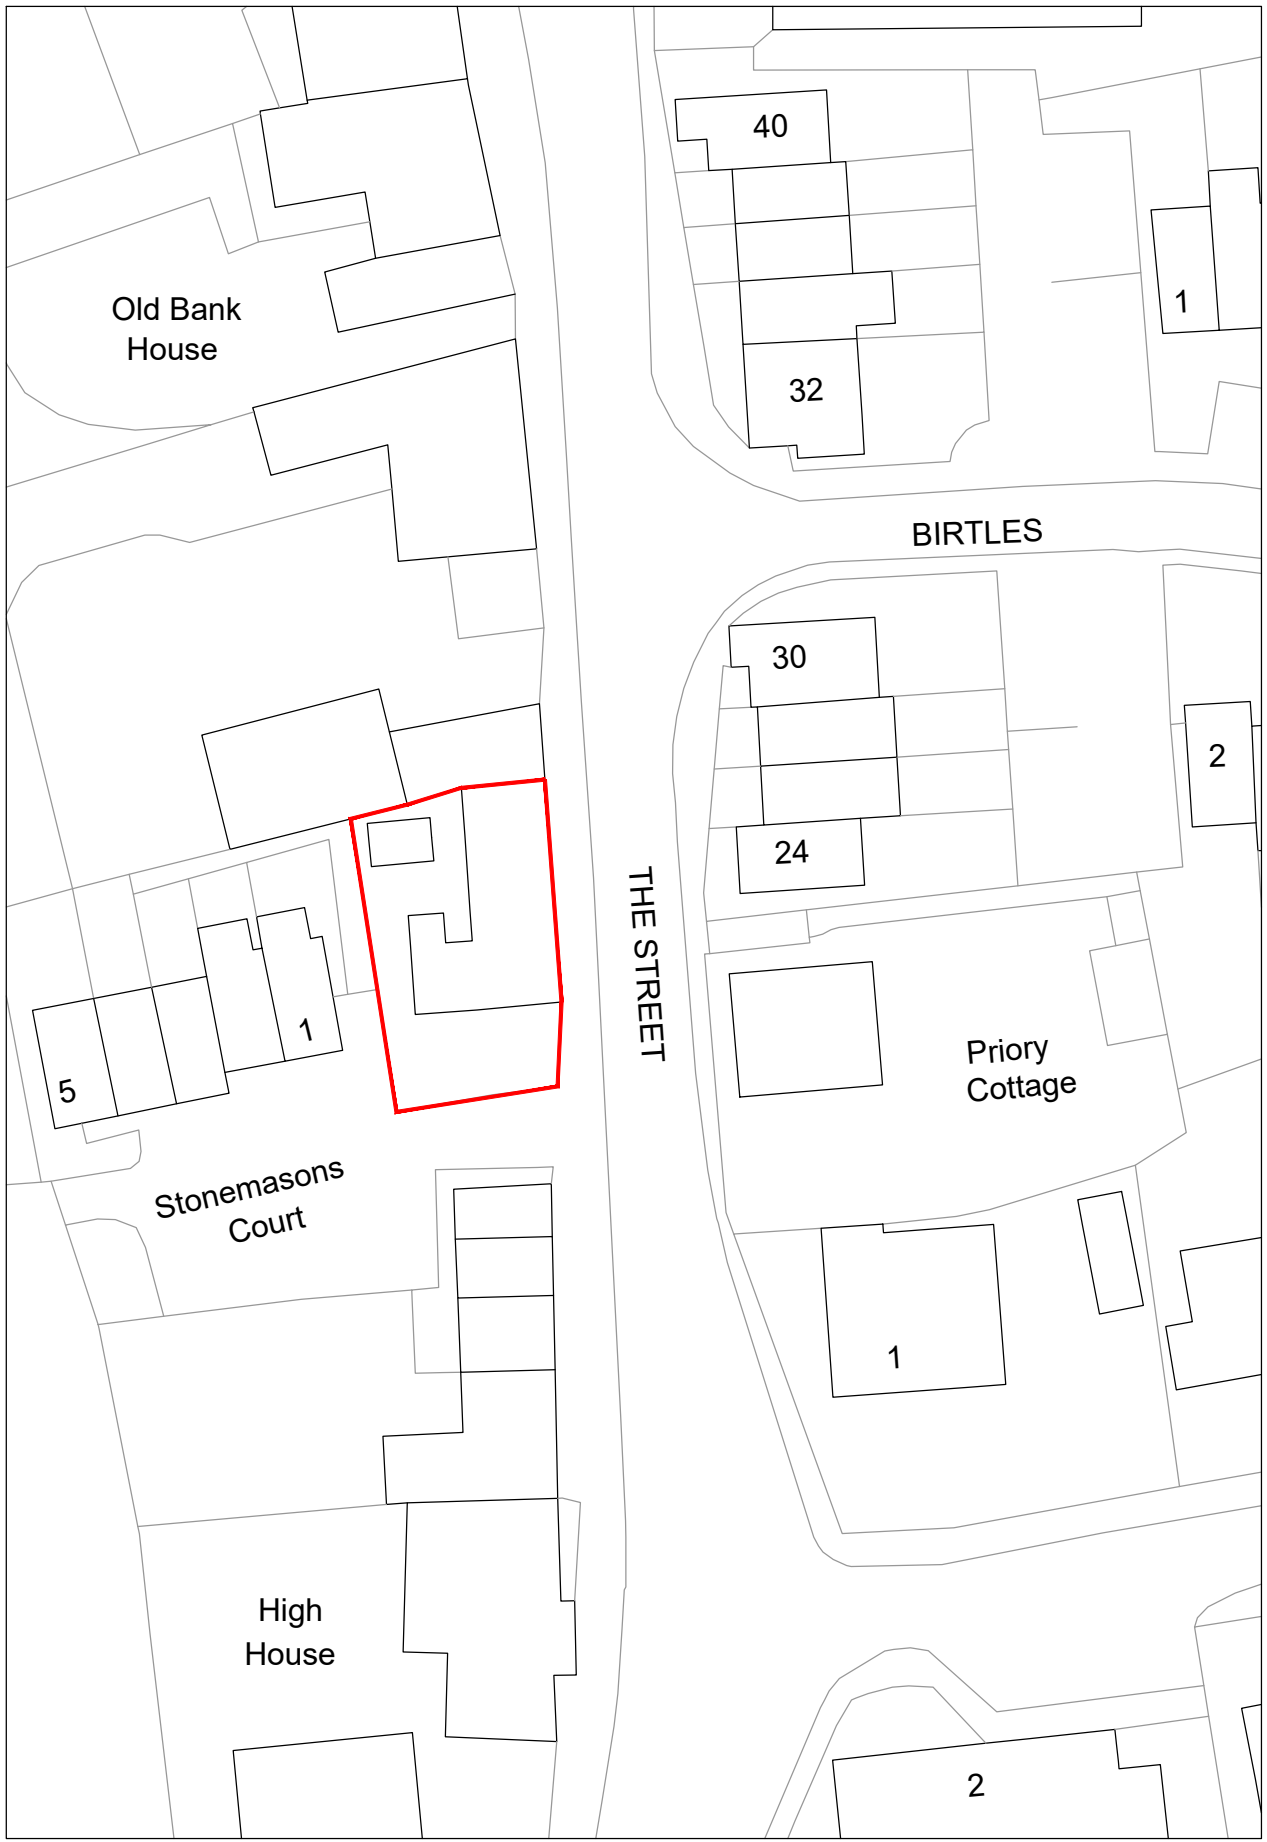

Ordnance Survey, (c) Crown Copyright 2021. All rights reserved. Licence number 100022432

OS Site Layout

SCALE: 1:50 A1

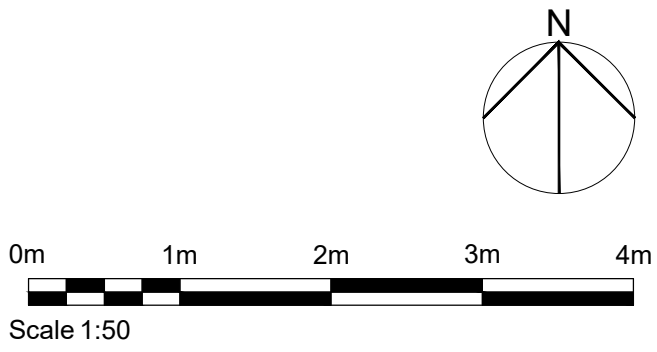

P1	15-05-22	First Issue	BAJ	-
Rev:	Date:	Description:	Ckd:	Apr:

WT Design Ltd
Architectural Consultants

WT

D

Mill House
High Mill Hill
Yarmouth Road
Ludham
Norfolk
NR29 5QZ

t: 01603 389422
e: info@wtdesign.co.uk

Project:
The Chocolate Box
The Street
Acle

Drawing Title:
Proposed Roof Plan & Block Plan

Client:
Acle Parish Council

Scale @A1:
1:50

Date:
05-2022

Project Number: 331-22	Drawing Number: 0100	Revision: P1
Purpose of Issue: Tender Issue		