



Proposed South Elevation  
SCALE: 1:50 A1

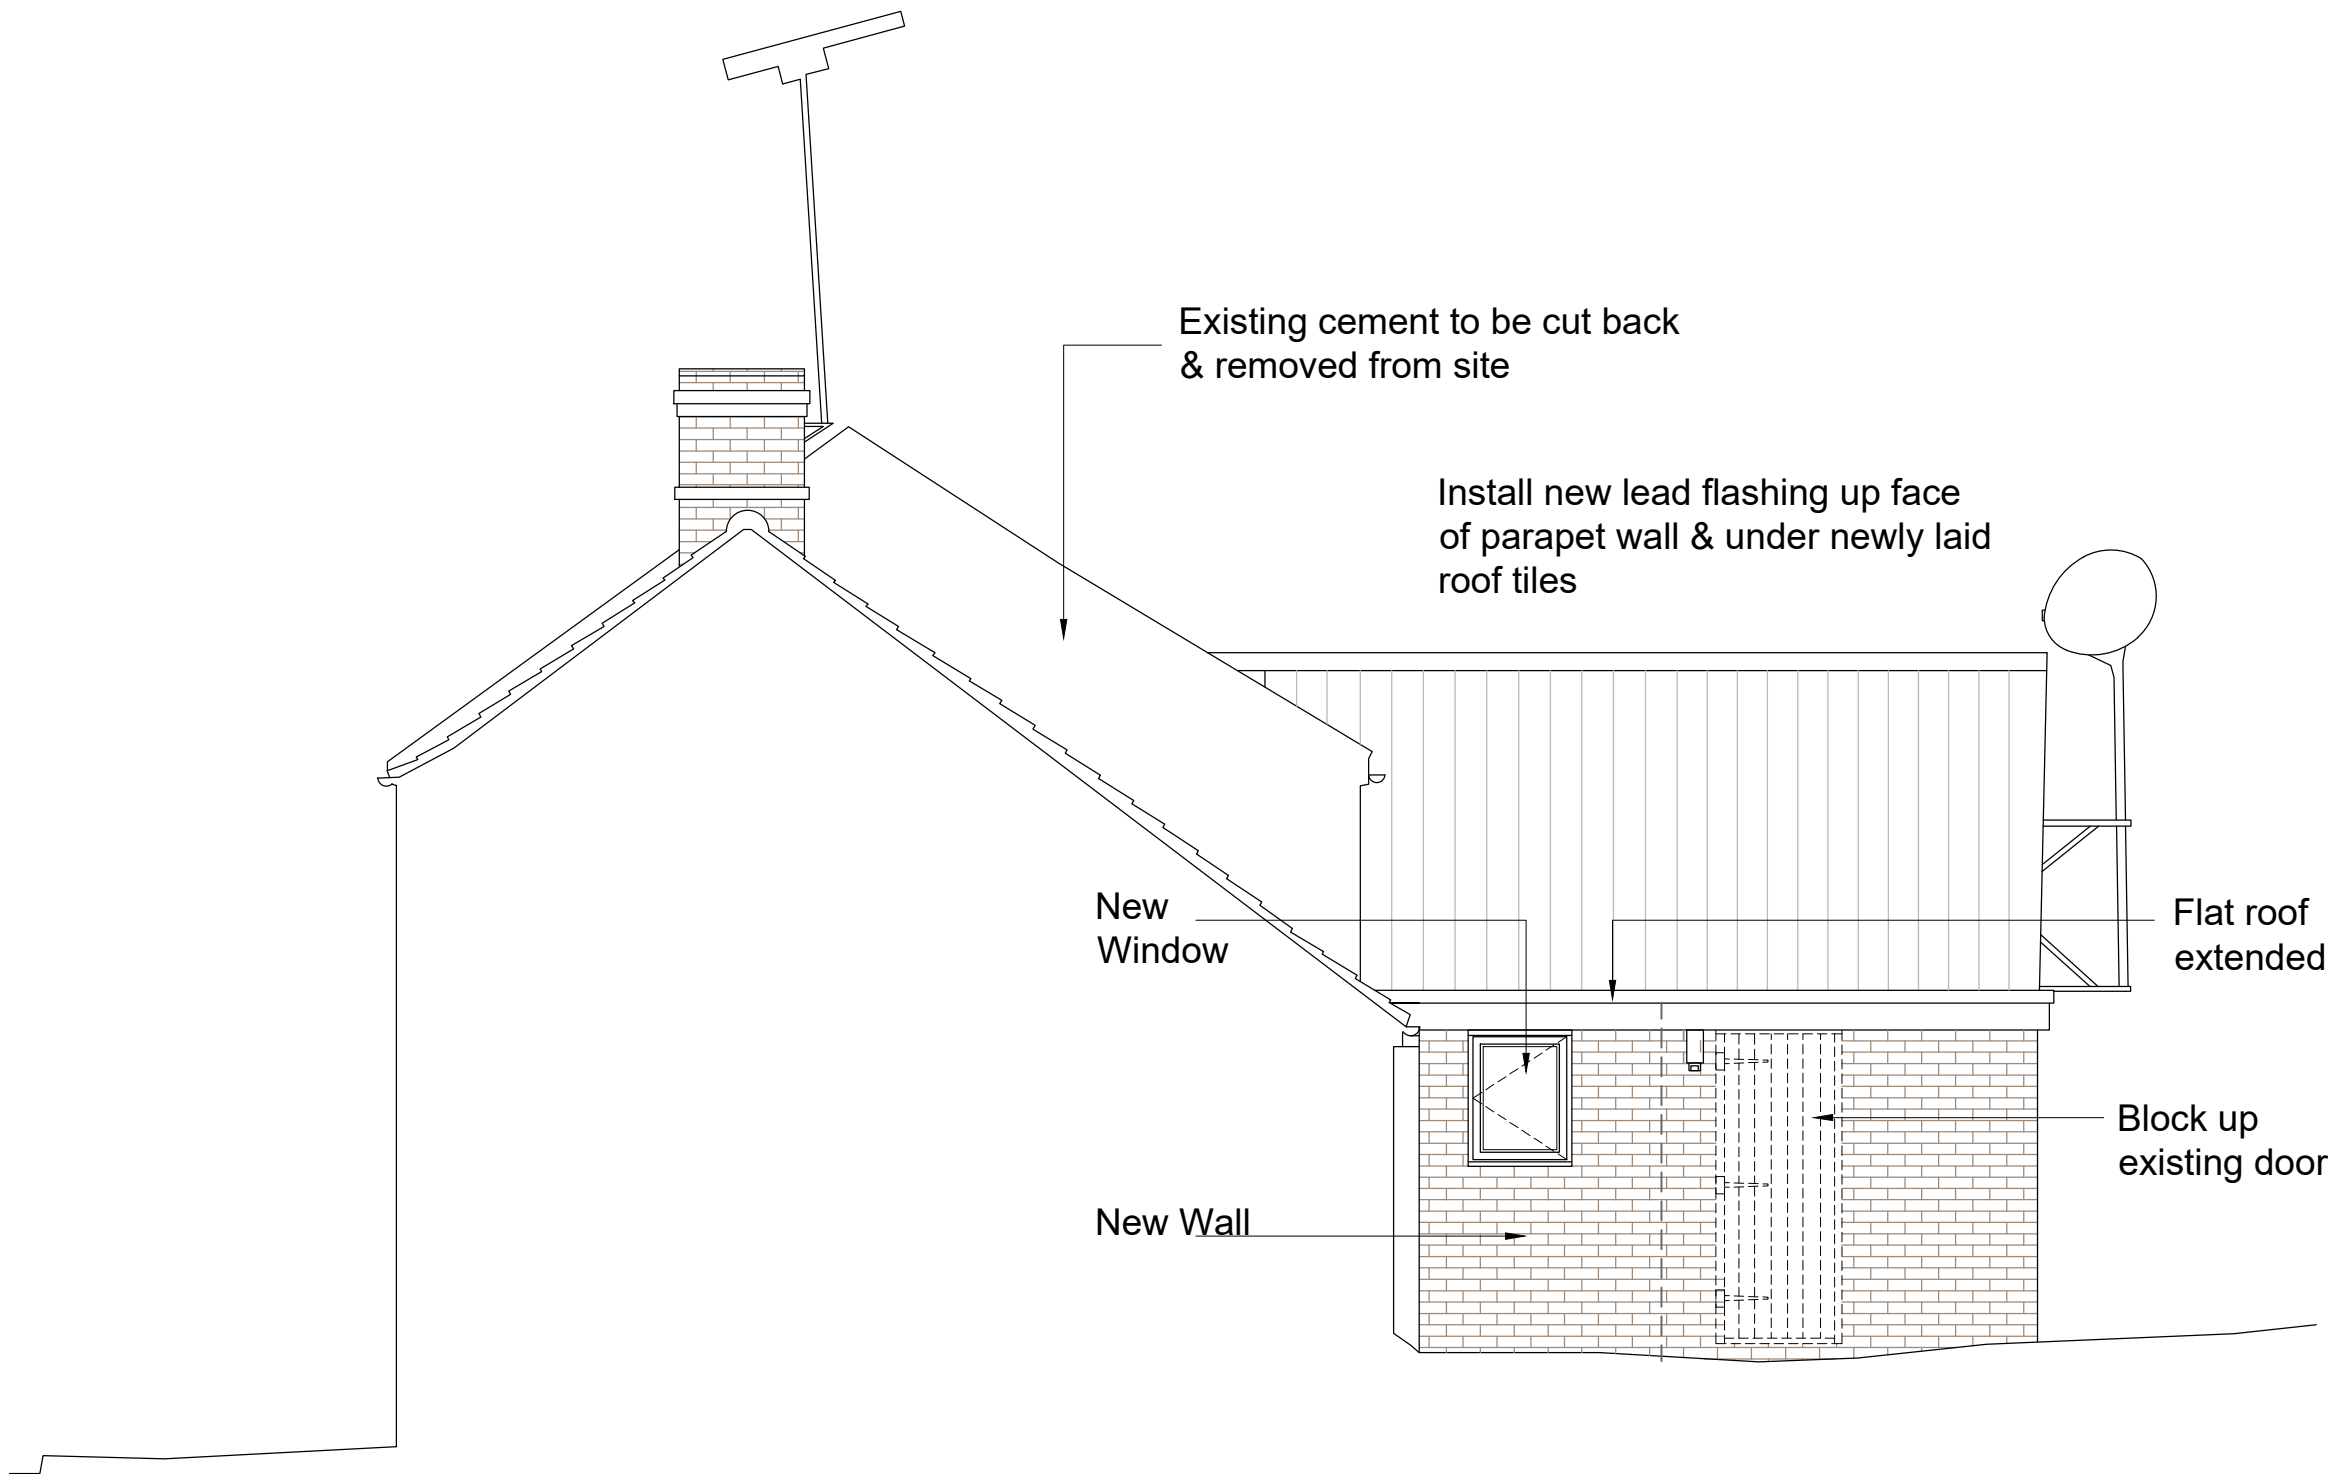

Proposed North Elevation  
SCALE: 1:50 A1

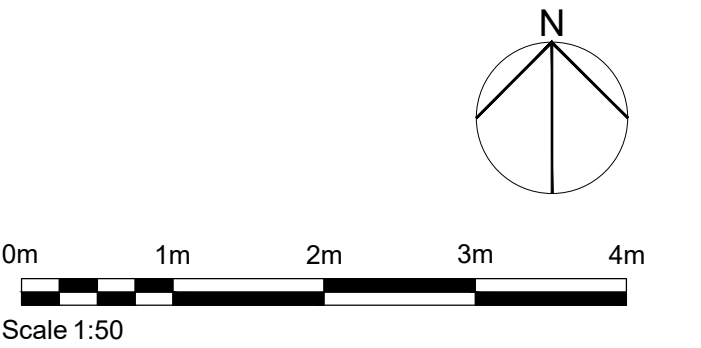

P1	15-05-22	First Issue	BAJ	-
Rev:	Date:	Description:	Ckd:	Apr:

**WT Design Ltd**  
Architectural Consultants

Mill House  
High Mill Hill  
Yarmouth Road  
Ludham  
Norfolk  
NR29 5QZ

t: 01603 389422  
e: info@wt design.co.uk

Project:  
**The Chocolate Box  
The Street  
Acle**

Drawing Title:  
**Proposed Floor Plans**

Client:  
**Acle Parish Council**

Scale @A1: **1:50** Date: **05-2022**

Project Number: <b>331-22</b>	Drawing Number: <b>2101</b>	Revision: <b>P1</b>
Purpose of Issue: <b>Tender Issue</b>		