


Door Schedule

Room	Door No.	Structural Opening		Door Leaf			Material	Finish	Colour	Glass Type	Fire Rating	Notes
		Width	Height	Door Leaf Width	Door Leaf Height	Type						
Unit 1 - Commercial Space	D01	1575				ED-01						
Unit 1 - Store	D02	950	2100	914	1981	ED-02				###	-	
Unit 2 - Kitchen	D03	978	2100	914	1981	ED-02				###	-	Leve Threshold
Unit 4 - Entrance	D04	978	2100	914	1981	ED-02				###	-	Leve Threshold
Unit 3 - Commercial Space	D05	978	2100	914	1981	ED-02				###	-	Leve Threshold
Unit 3 - Commercial Space	D06	2410	2128	2x780	2128	ED-03				LT	-	Leve Threshold
Unit 2 - Commercial Space	D07	3645	3125	2x925	3125	ED-04				LT	-	Leve Threshold
Unit 1 - Commercial Space	D08	3670	3125	2x925	3125	ED-05				LT	-	
Unit 1 - Lobby	D09	920	2100	838	1981	ID-01				###	-	
Unit 1 - Kitchen	D10	920	2100	838	1981	ID-01				###	FD30	
Unit 1 - Store	D11	920	2100	838	1981	ID-01				###	FD30	
Unit 1 - Doc M W/C	D12	920	2100	838	1981	ID-01				###	-	
Unit 1 - Store	D13	920	2100	838	1981	ID-01				###	-	
Unit 2 - Doc M W/C	D14	920	2100	838	1981	ID-01				###	-	
Unit 2 - Store	D15	920	2100	838	1981	ID-01				###	FD30	
Unit 2 - Former Vault	D16	920	2100	838	1981	ID-01				###	FD30	
Unit 3 - Kitchen	D17	920	2100	838	1981	ID-01				###	FD30	
Unit 3 - Lobby	D18	920	2100	838	1981	ID-01				###	-	
Unit 3 - Doc M W/C	D19	920	2100	838	1981	ID-01				###	-	
Unit 4 - Doc M W/C	D20	920	2100	838	1981	ID-01				###	-	
Unit 4 - Kitchen	D21	920	2100	838	1981	ID-01				###	FD30	
Unit 4 - Office	D22	920	2100	838	1981	ID-01				###	FD30	
Unit 4 - M&E Storage	D23	1540	2100	2x726	1981	ID-02				###	-	
Unit 4 - Storage	D24	1540	2100	2x726	1981	ID-02				###	-	
Unit 4 - Storage	D25	695	2100	610	1981	ID-03				###	-	


All dimensions to be verified on site by Main Contractor before the start of any shop drawings or work whatsoever either on their own behalf or that of sub-contractors. Report any discrepancies to the Contract Administrator at once. This drawing is to be read with all relevant Architect's and Engineer's drawings and other relevant information.

© WT Design Ltd Do Not Scale


NOTES:

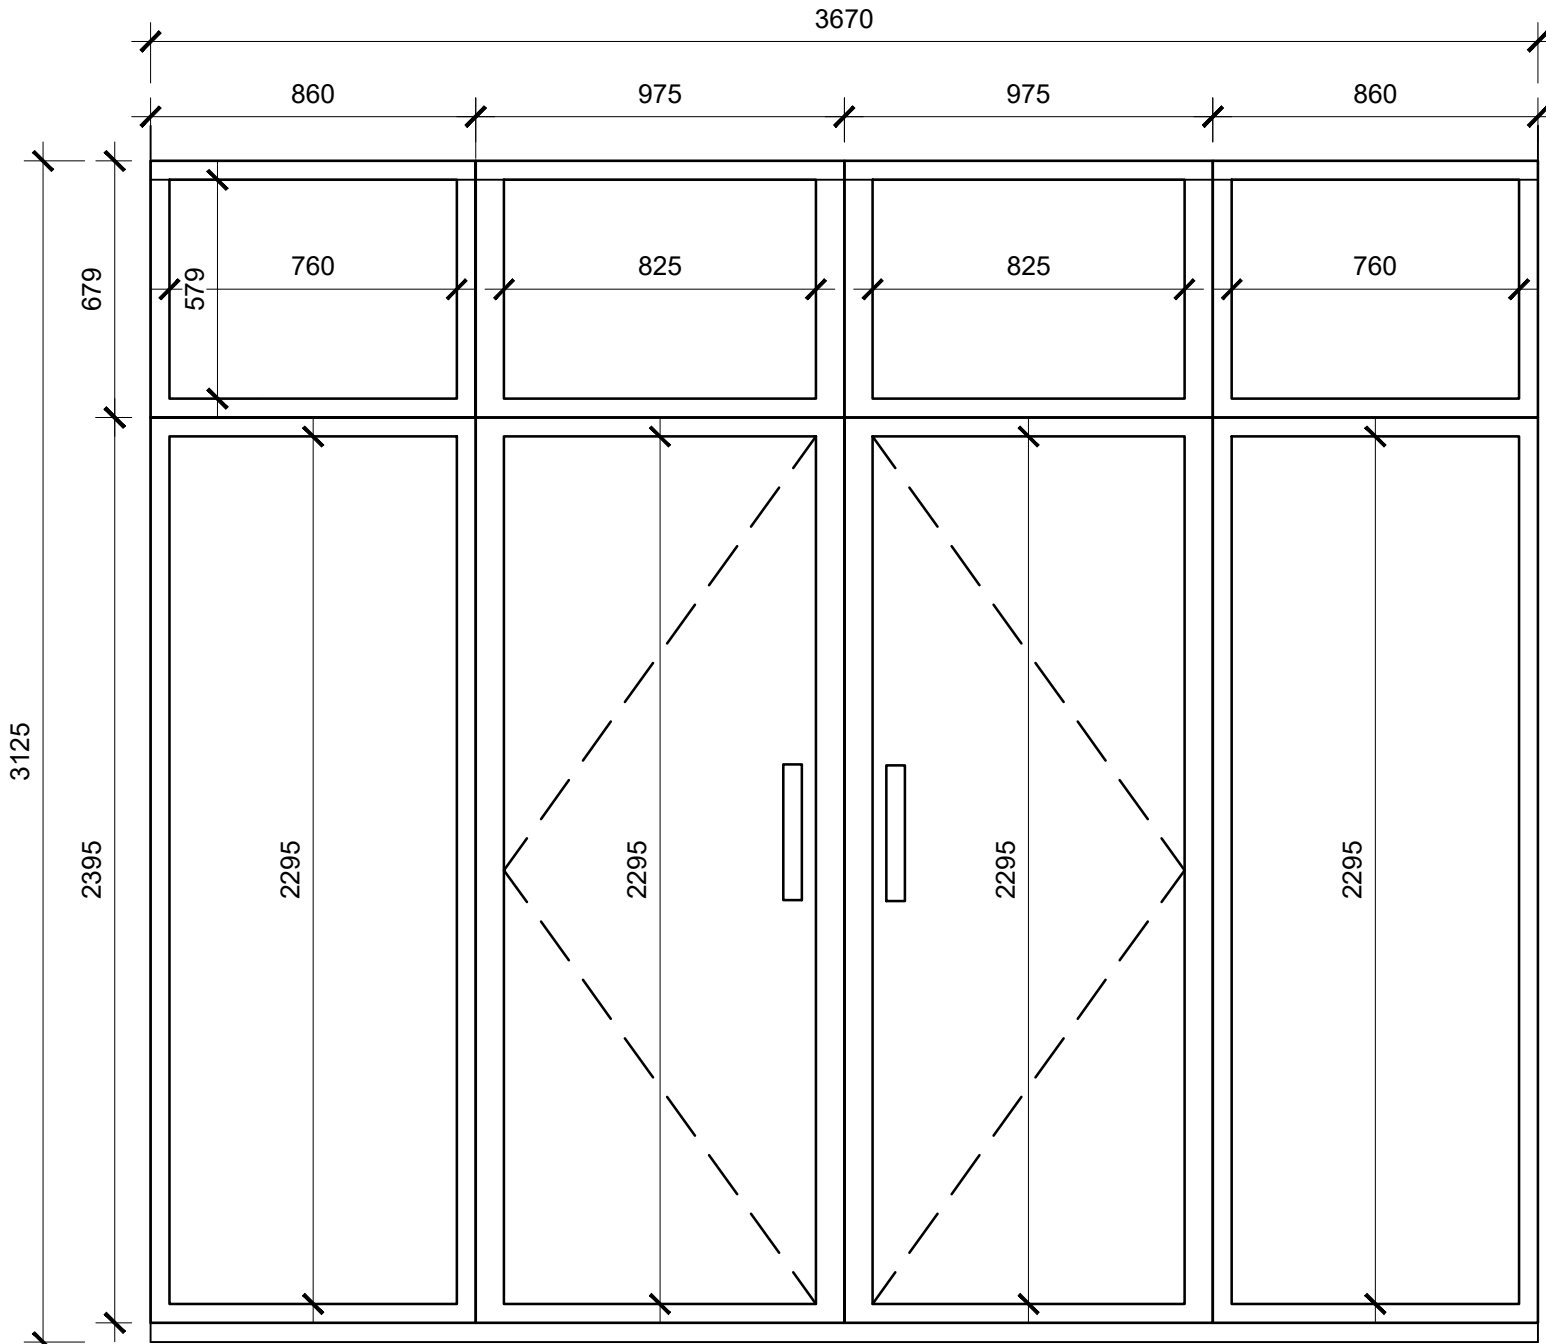


ED-05

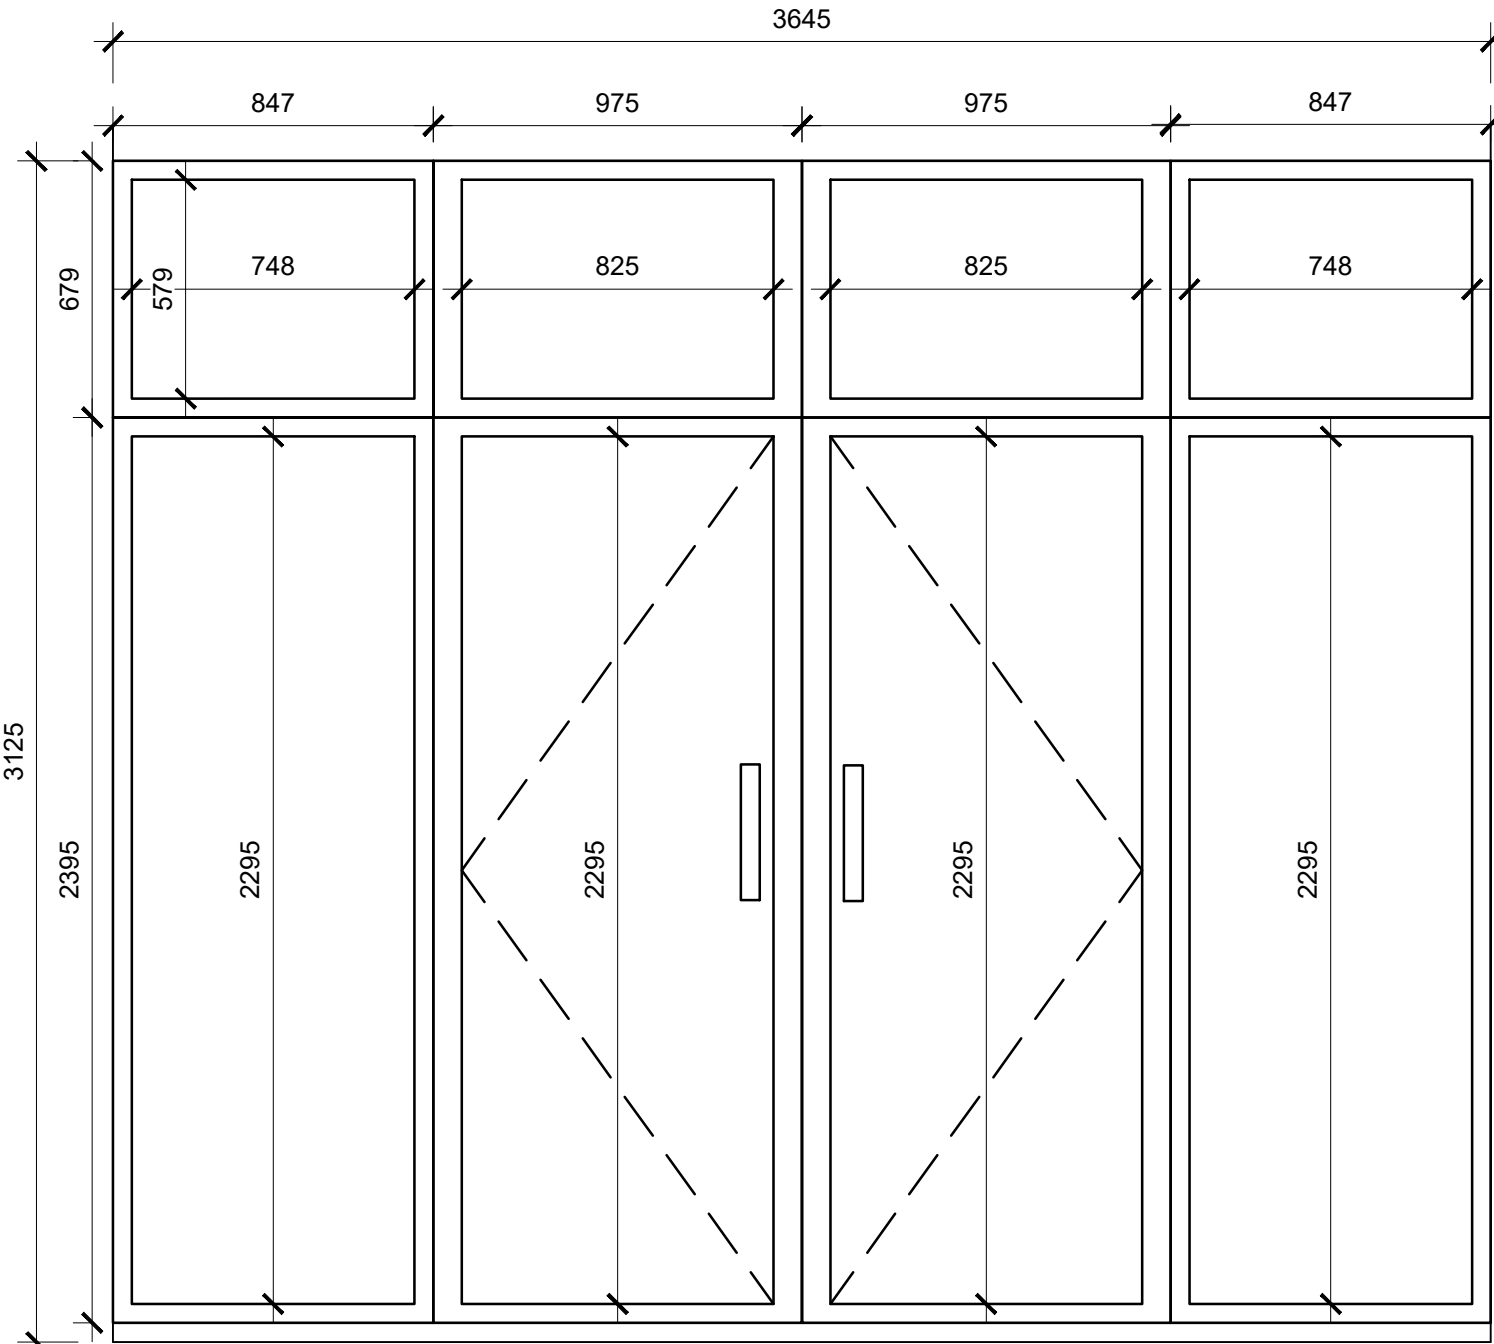


ED-04

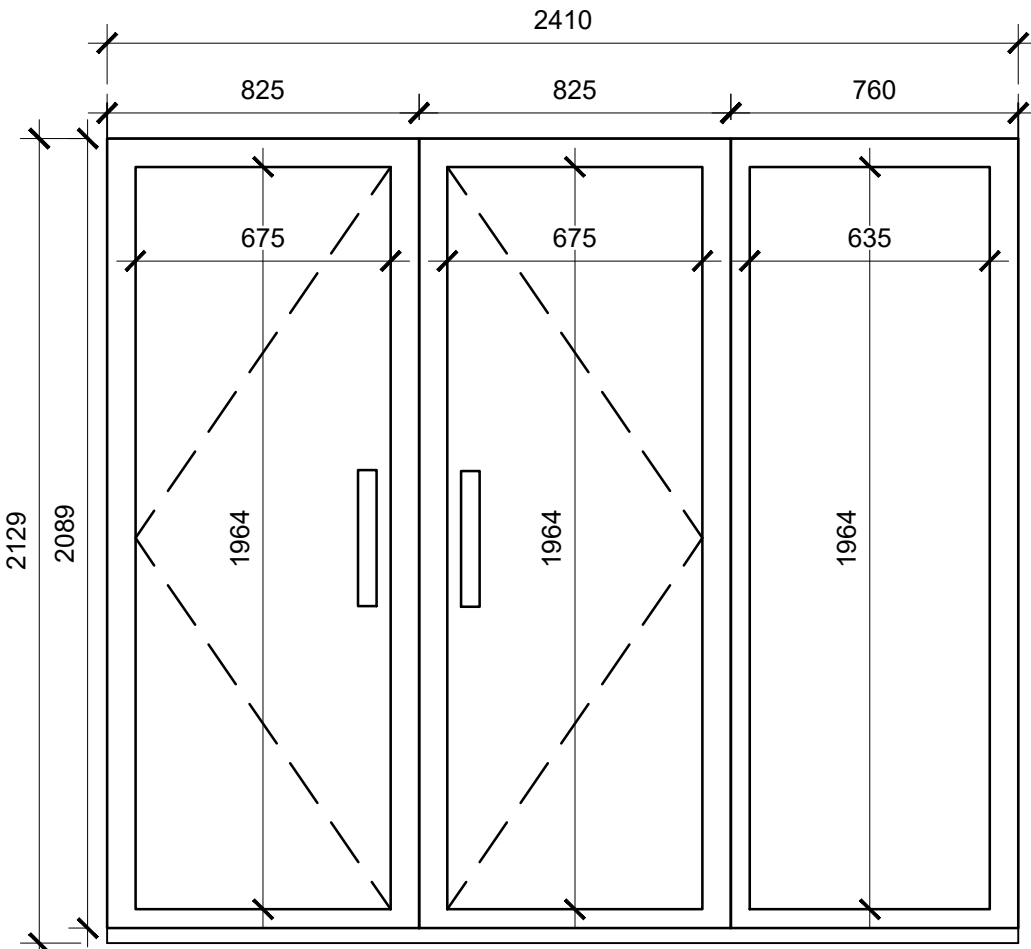


ED-03

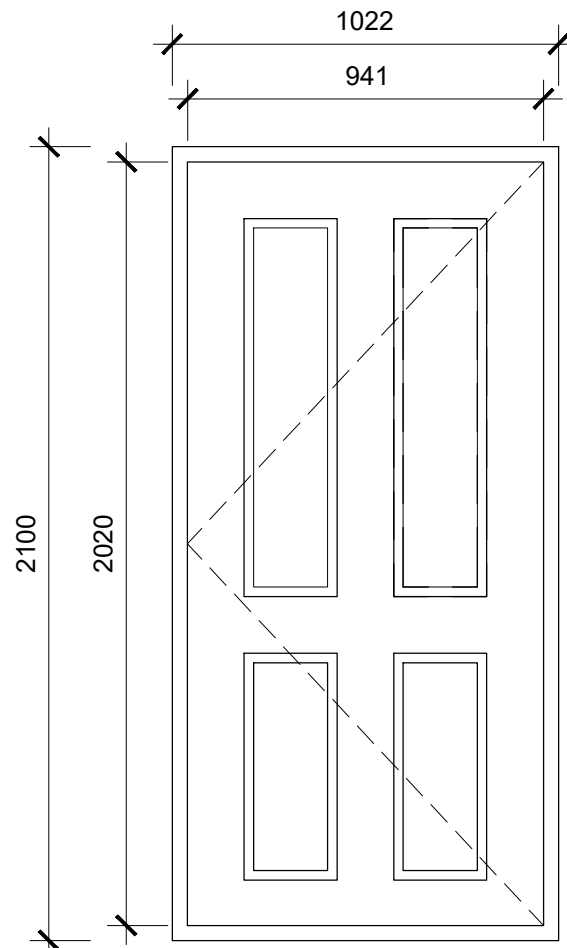


ED-01

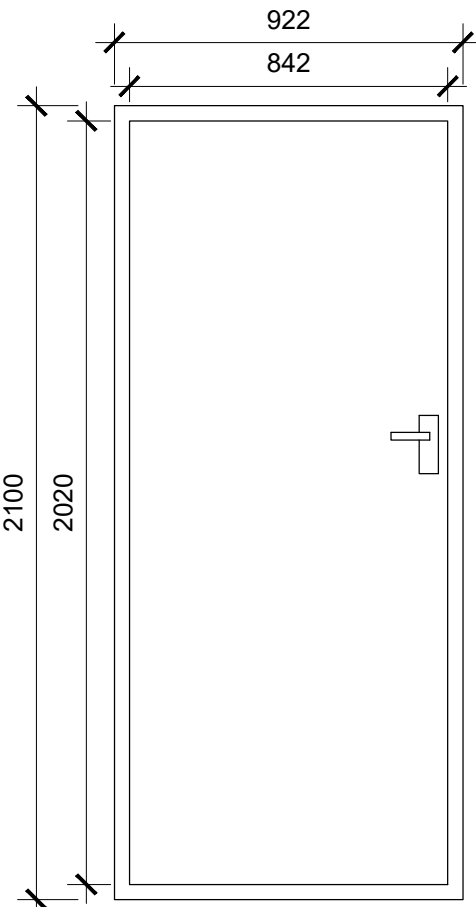


ID-01

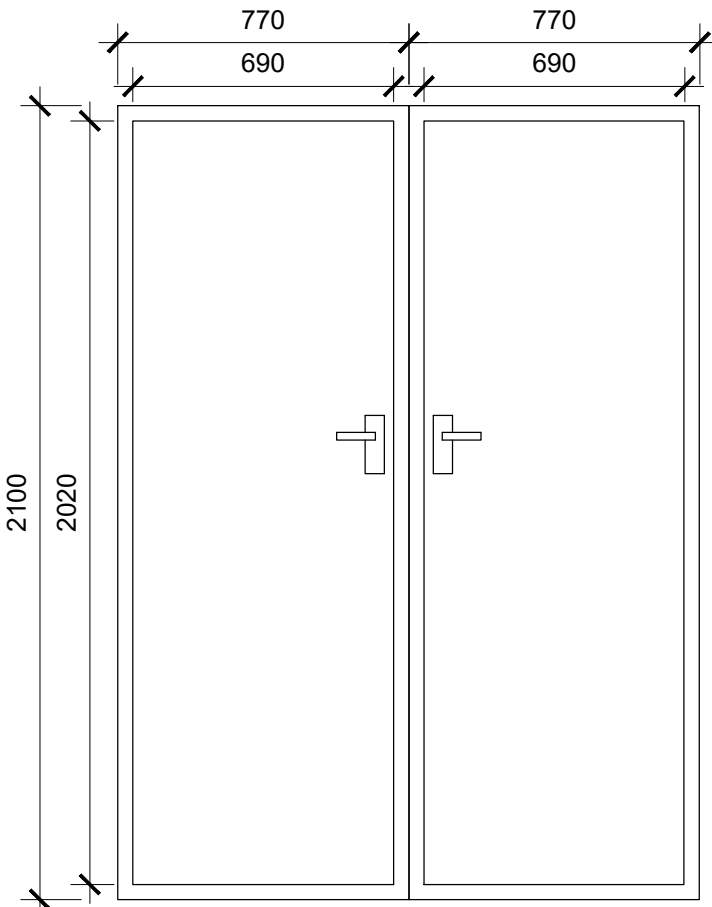

ID-02

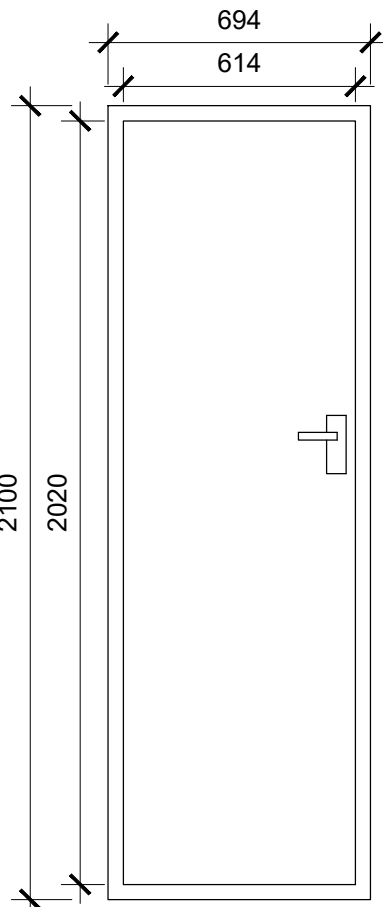

ID-03

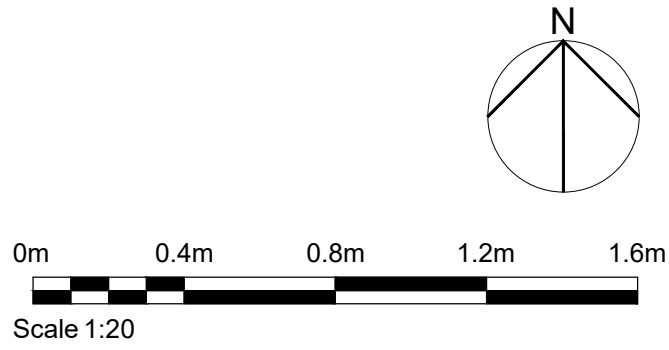

C1	13-05-22	First Issue	BAJ
Rev:	Date:	Description:	Ckd: Apr:

**WT Design Ltd**  
Architectural Consultants

Mill House  
High Mill Hill  
Yarmouth Road  
Ludham  
Norfolk  
NR29 5QZ

t: 01603 389422  
e: info@wtdesign.co.uk

Project:  
**Former Barclays Bank**

**Acle**

Drawing Title:  
**Door Schedule**

Client:  
**Acle Parish Council**

Scale @A1: **1:50** Date: **04-2022**

Project Number: <b>329-22</b>	Drawing Number: <b>7100</b>	Revision: <b>C1</b>
Purpose of Issue: <b>Tender Issue</b>		