


Altro PVCu wall sheet to Altro Aquarius™ / Altro Pisces™ safety flooring with CF20R cove former


typical specification (Ref: WF4A -1CF20R)

July 2020

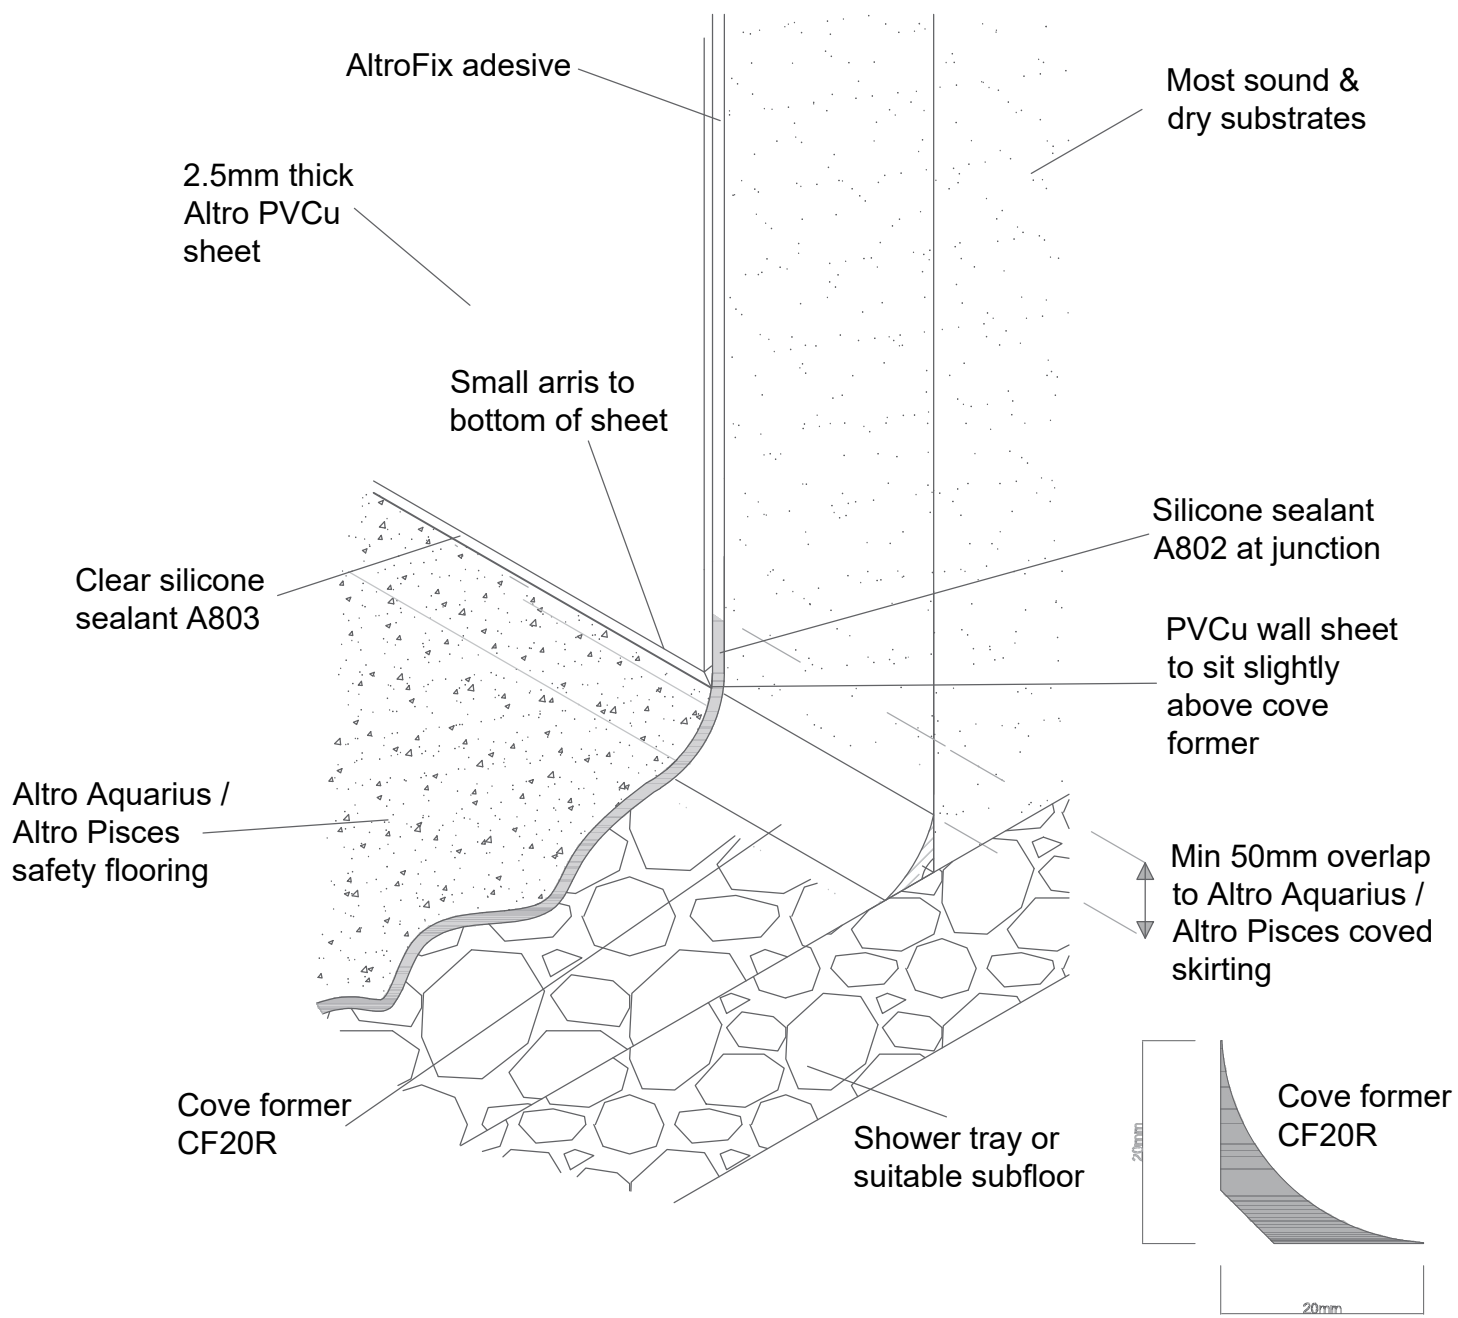

Altro Aquarius - W/C & Kitchen

Scale : 1:5

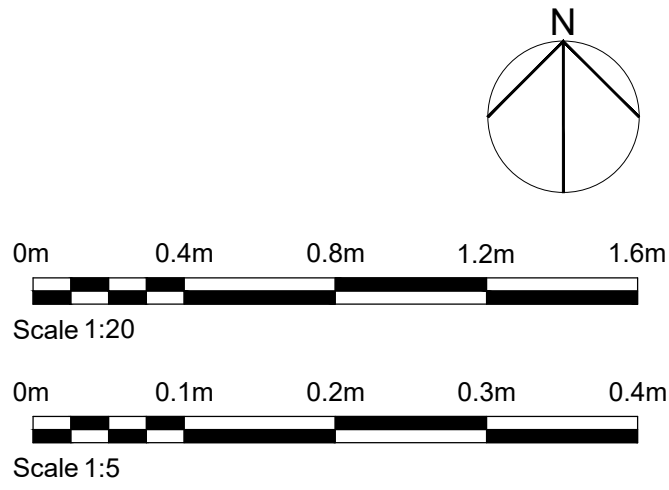

C1	13-05-22	First Issue	BAJ
Rev:	Date:	Description:	Ckd: Apr:

WT Design Ltd
Architectural Consultants

Mill House
High Mill Hill
Yarmouth Road
Ludham
Norfolk
NR29 5QZ

t: 01603 389422
e: info@wt-design.co.uk

Project:
Former Barclays Bank

Acle

Drawing Title:
Doc M WC Detail

Client:
Acle Parish Council

Scale @A1:
1:50

Date:
04-2022

Project Number: 329-22	Drawing Number: 6200	Revision: C1
Purpose of Issue: Tender Issue		