



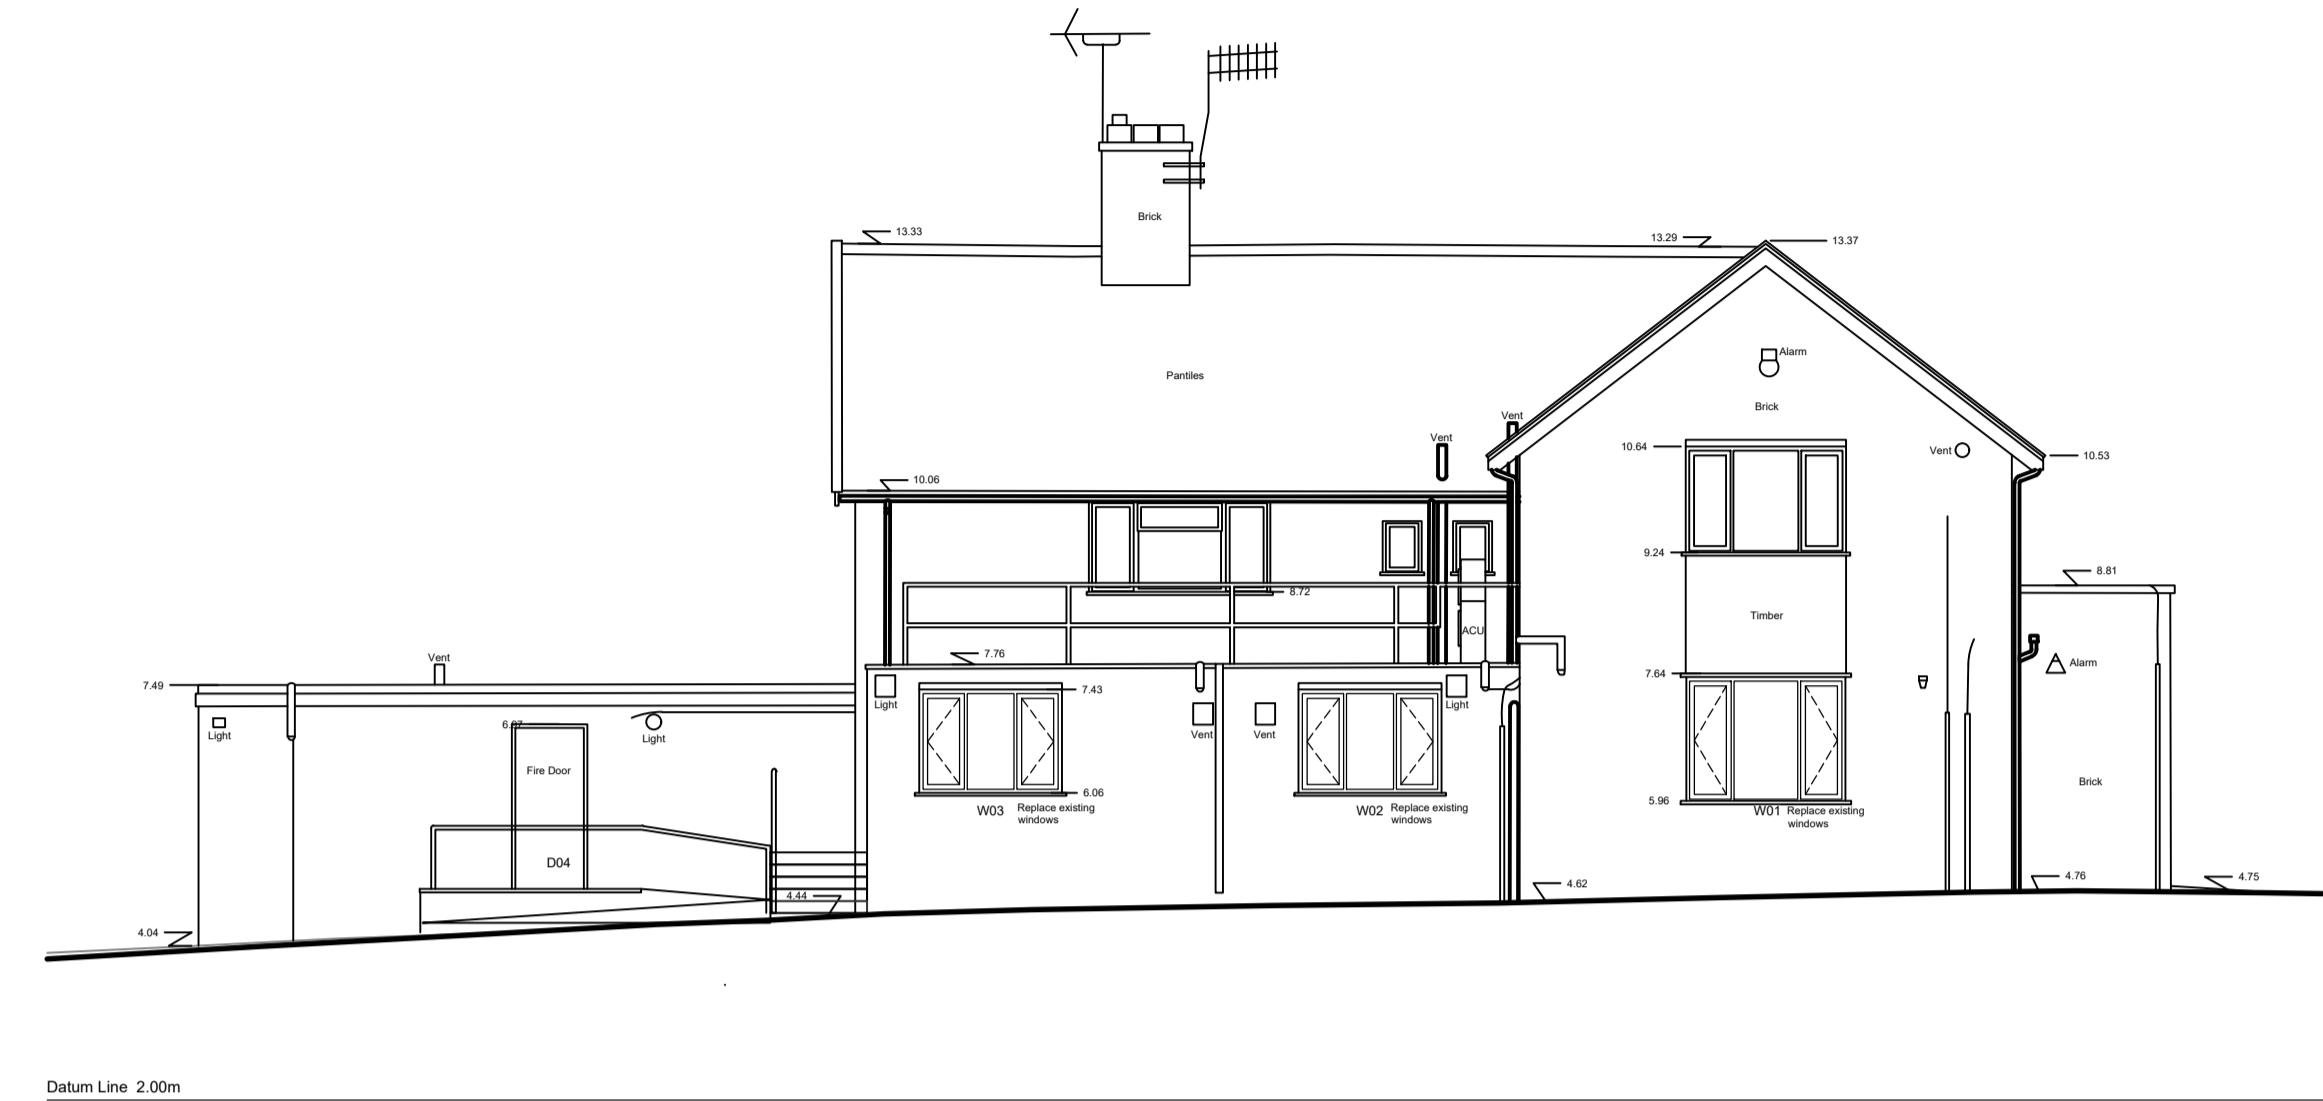


Elevation 1

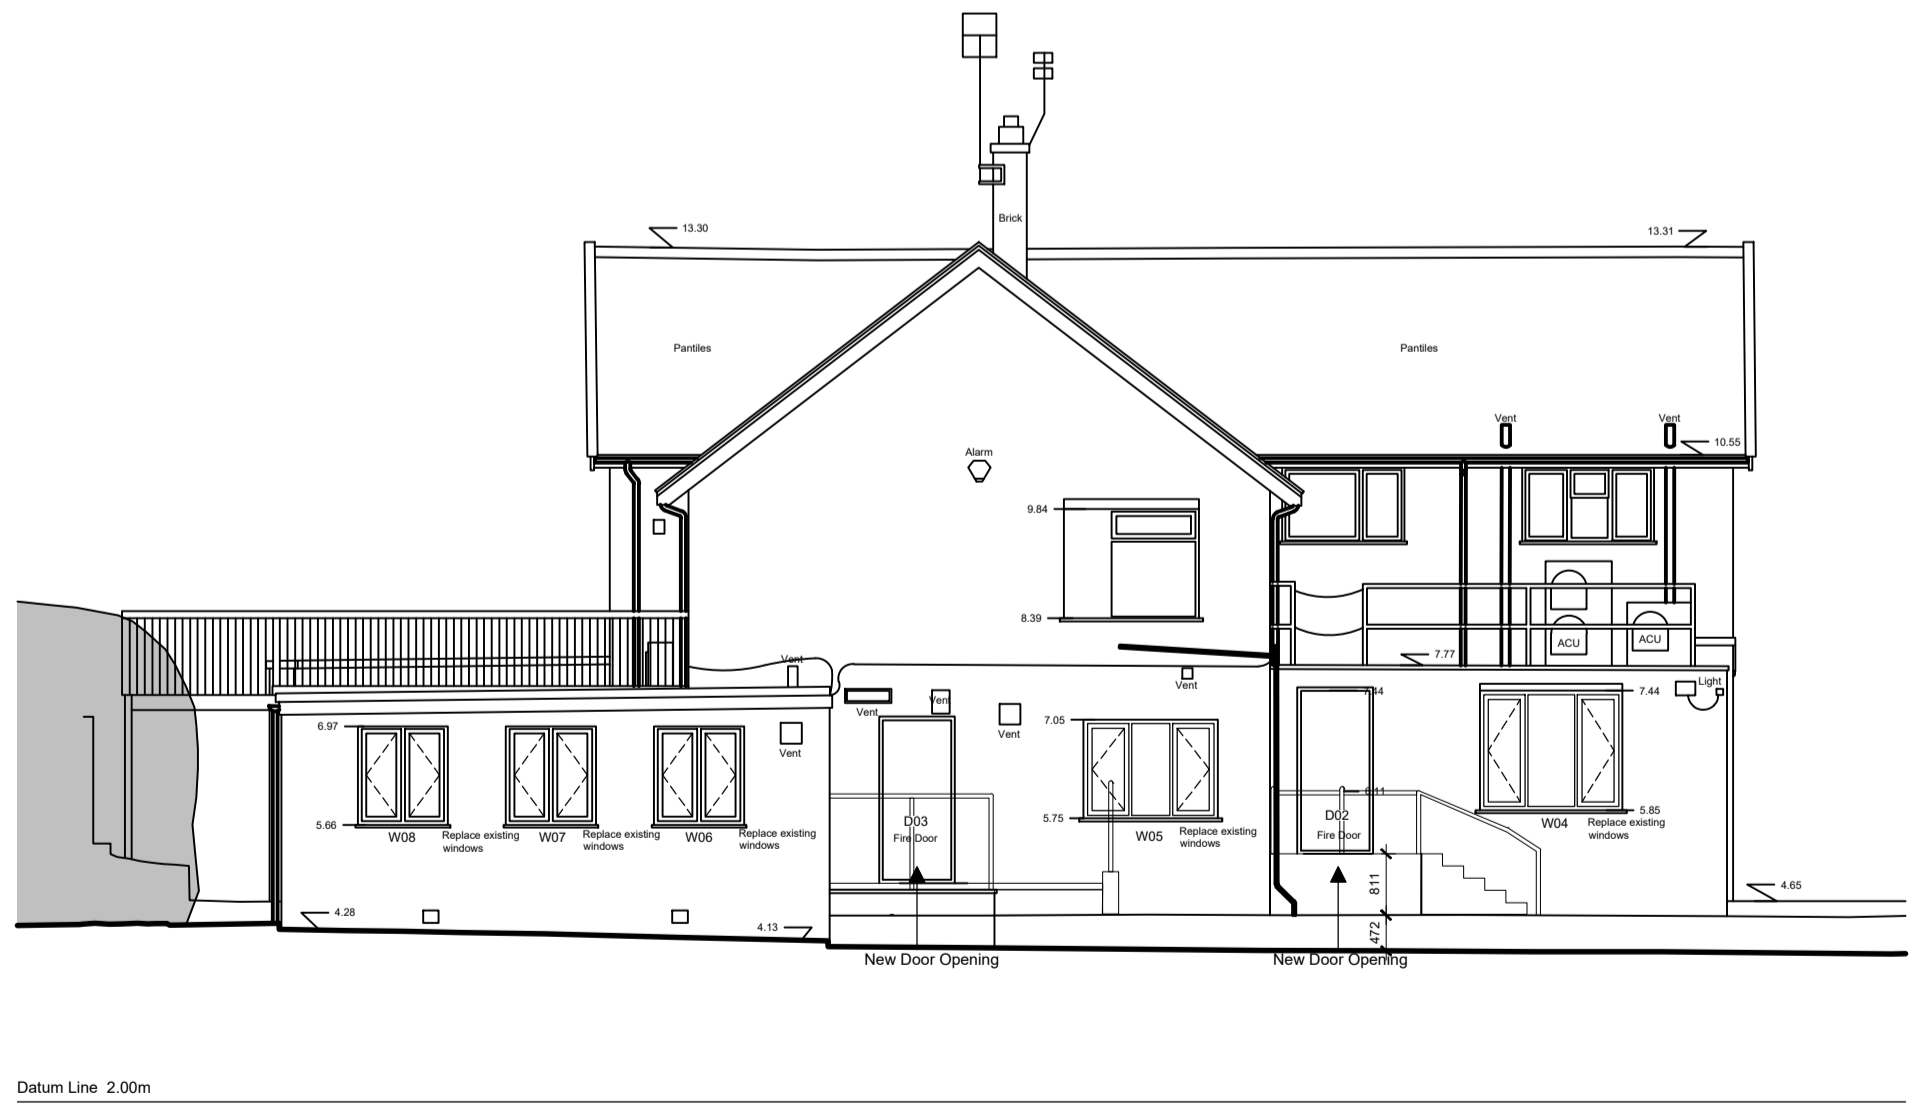

Elevation 2



Elevation 3

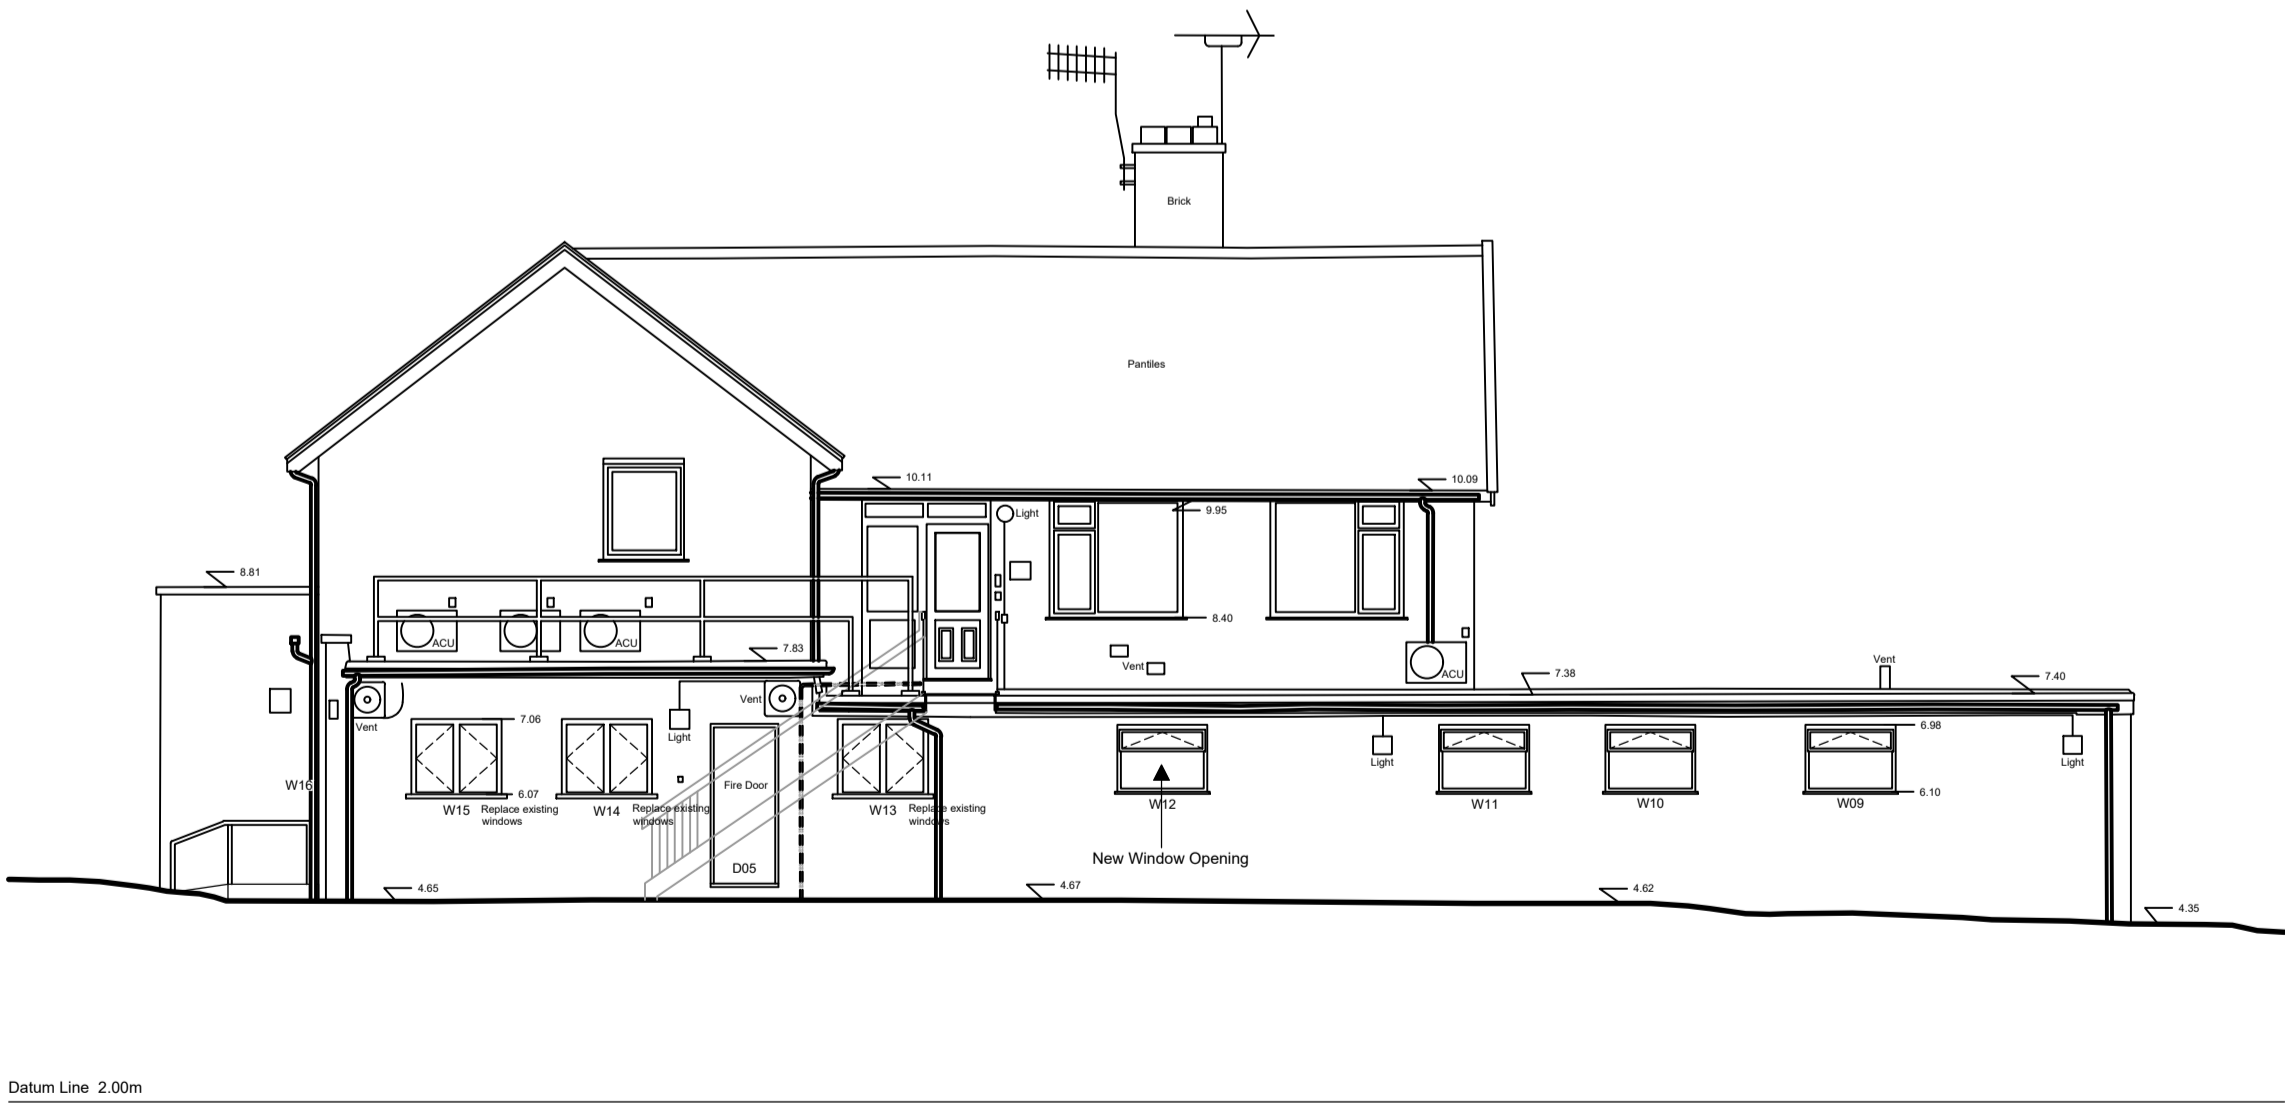

Elevation 4

NOTE:
Please refer to drawing no.
329-22-8100 - Construction Notes
for specifications

0m 1m 2m 3m 4m
Scale 1:50

C1	13-05-22	First Issue	BAJ
Rev:	Date:	Description:	Ckd: Apr:

WT Design Ltd
Architectural Consultants

Mill House
High Mill Hill
Yarmouth Road
Ludham
Norfolk
NR29 5QZ
t: 01603 389422
e: info@wt design.co.uk

Project:
Former Barclays Bank

Acle

Drawing Title:
Elevations

Client:
Acle Parish Council

Scale @A1: 1:50 Date: 04-2022

Project Number: 329-22	Drawing Number: 2100	Revision: P1
Purpose of Issue: Tender Issue		